

APPROACH ONE: SIDE READING GARDEN

Housing + Branch Library



APPROACH TWO: SOUTH GARDEN


Housing + Branch Library




APPROACH THREE: 1-STORY LIBRARY




APPROACH FOUR: 2-STORY LIBRARY

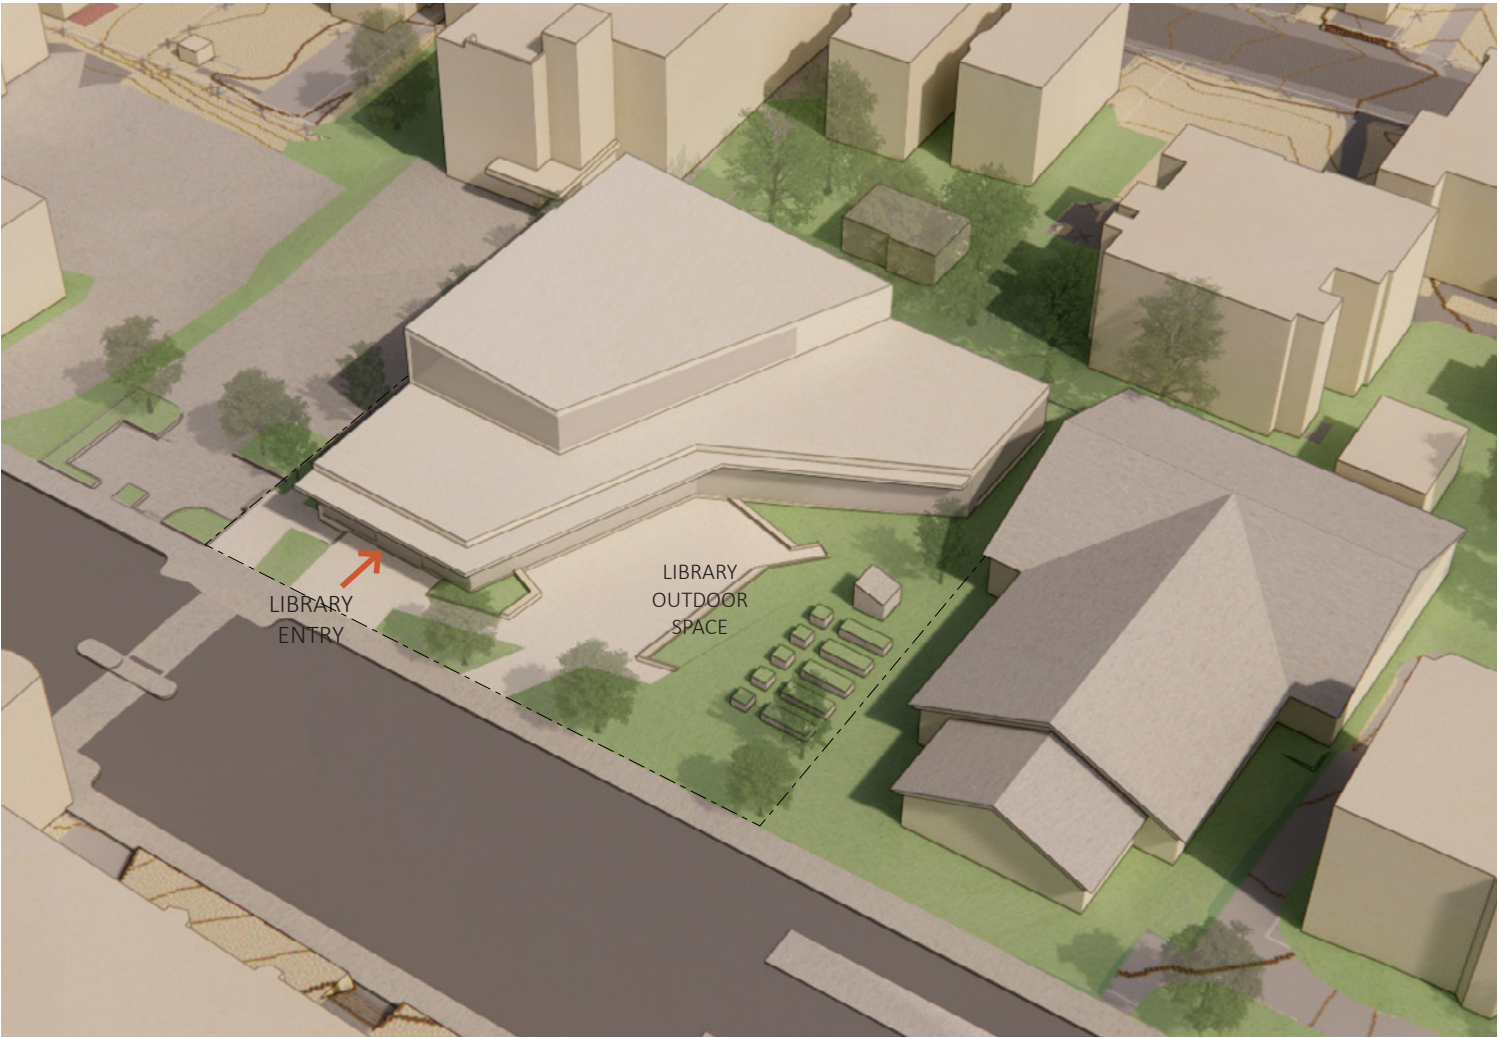

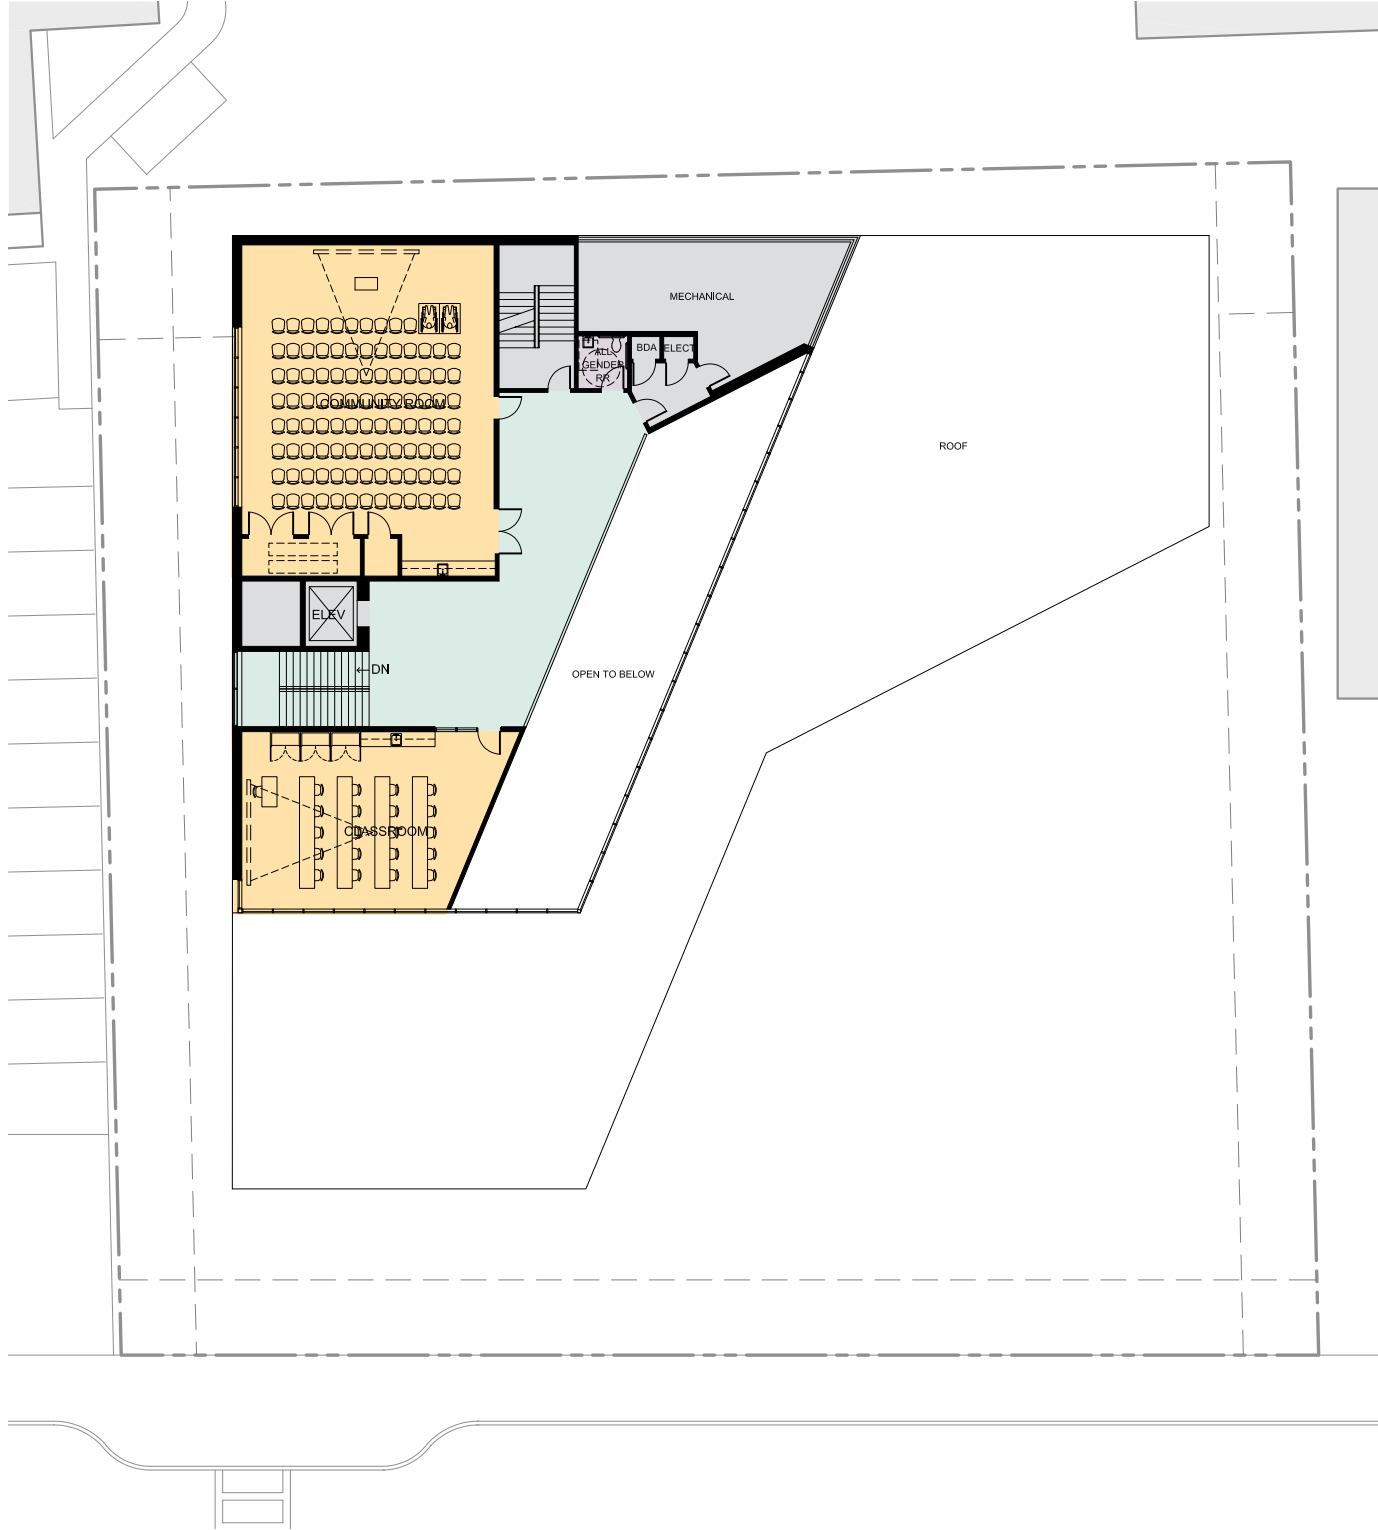

APPROACH 4 - SECOND FLOOR PLAN

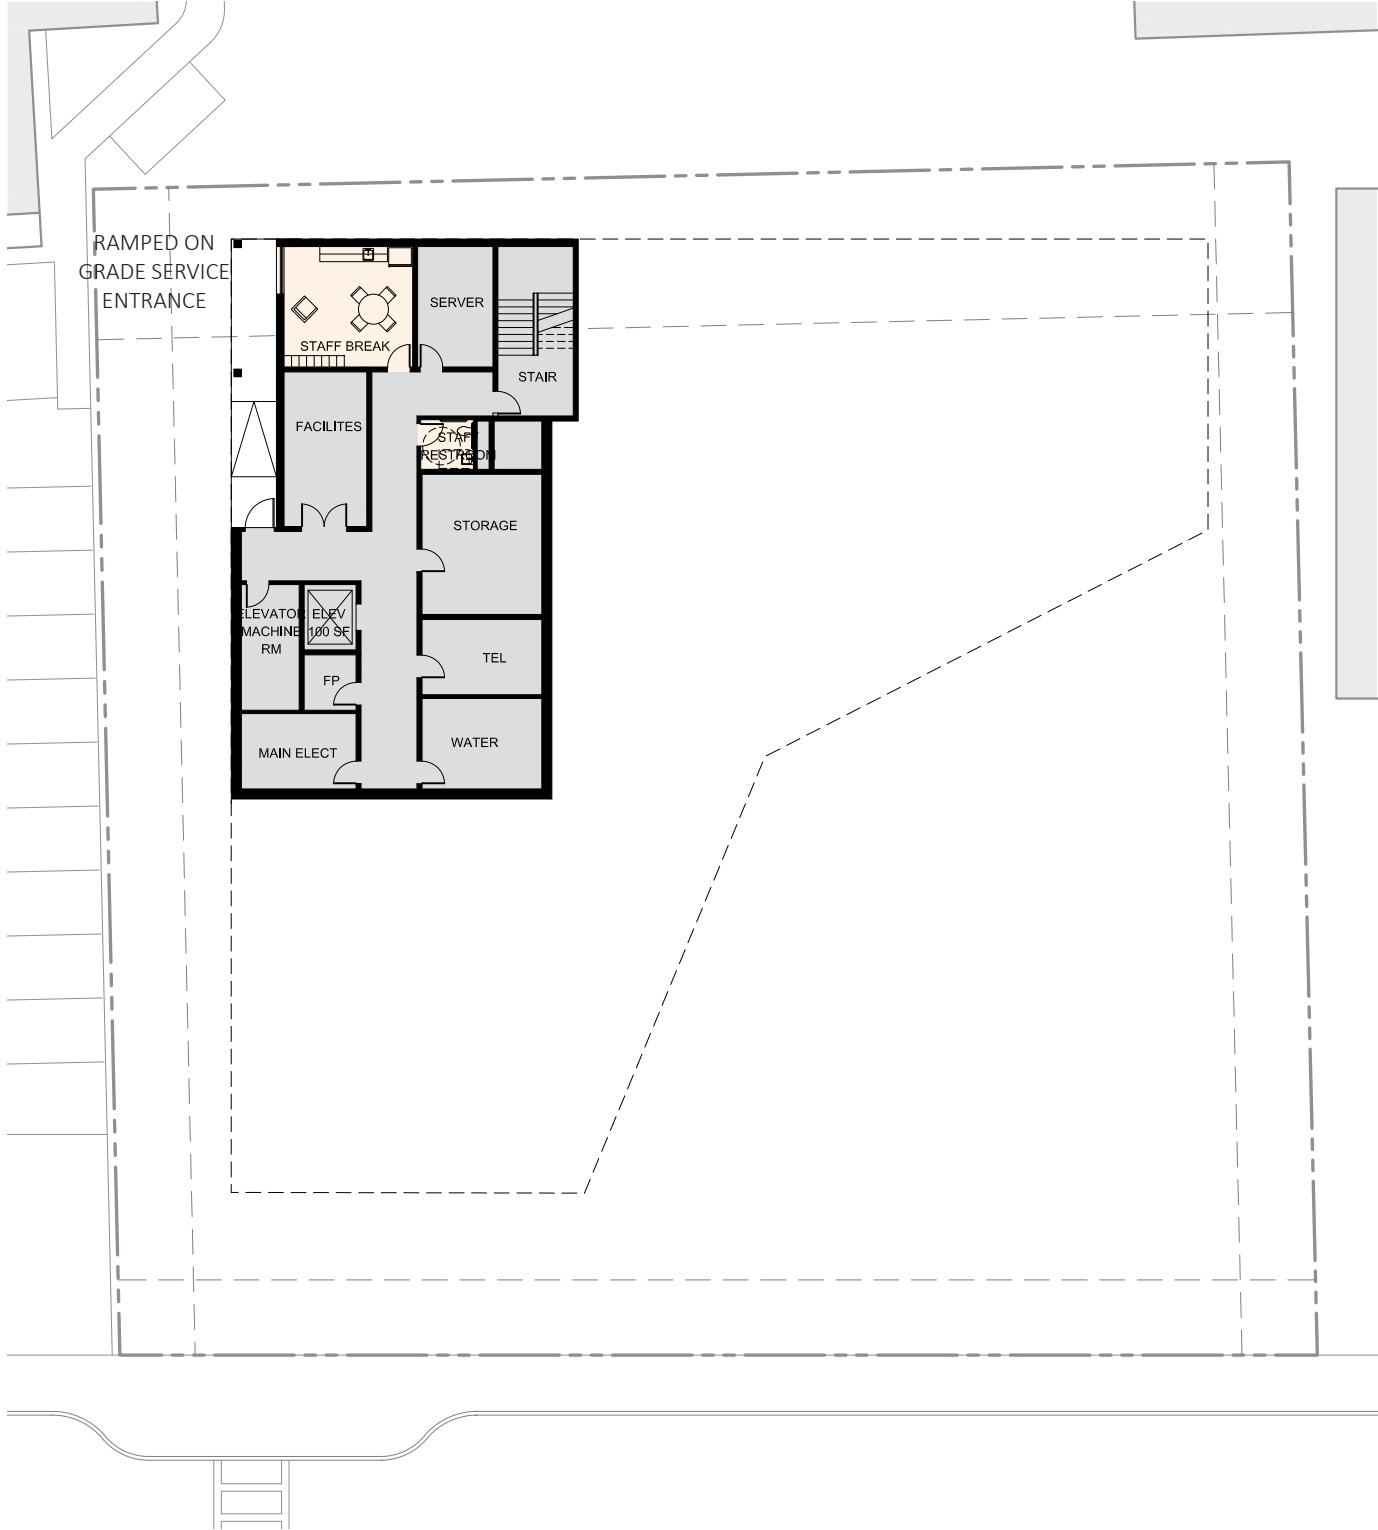

APPROACH 4 - BASEMENT PLAN

